


08R-STD/04

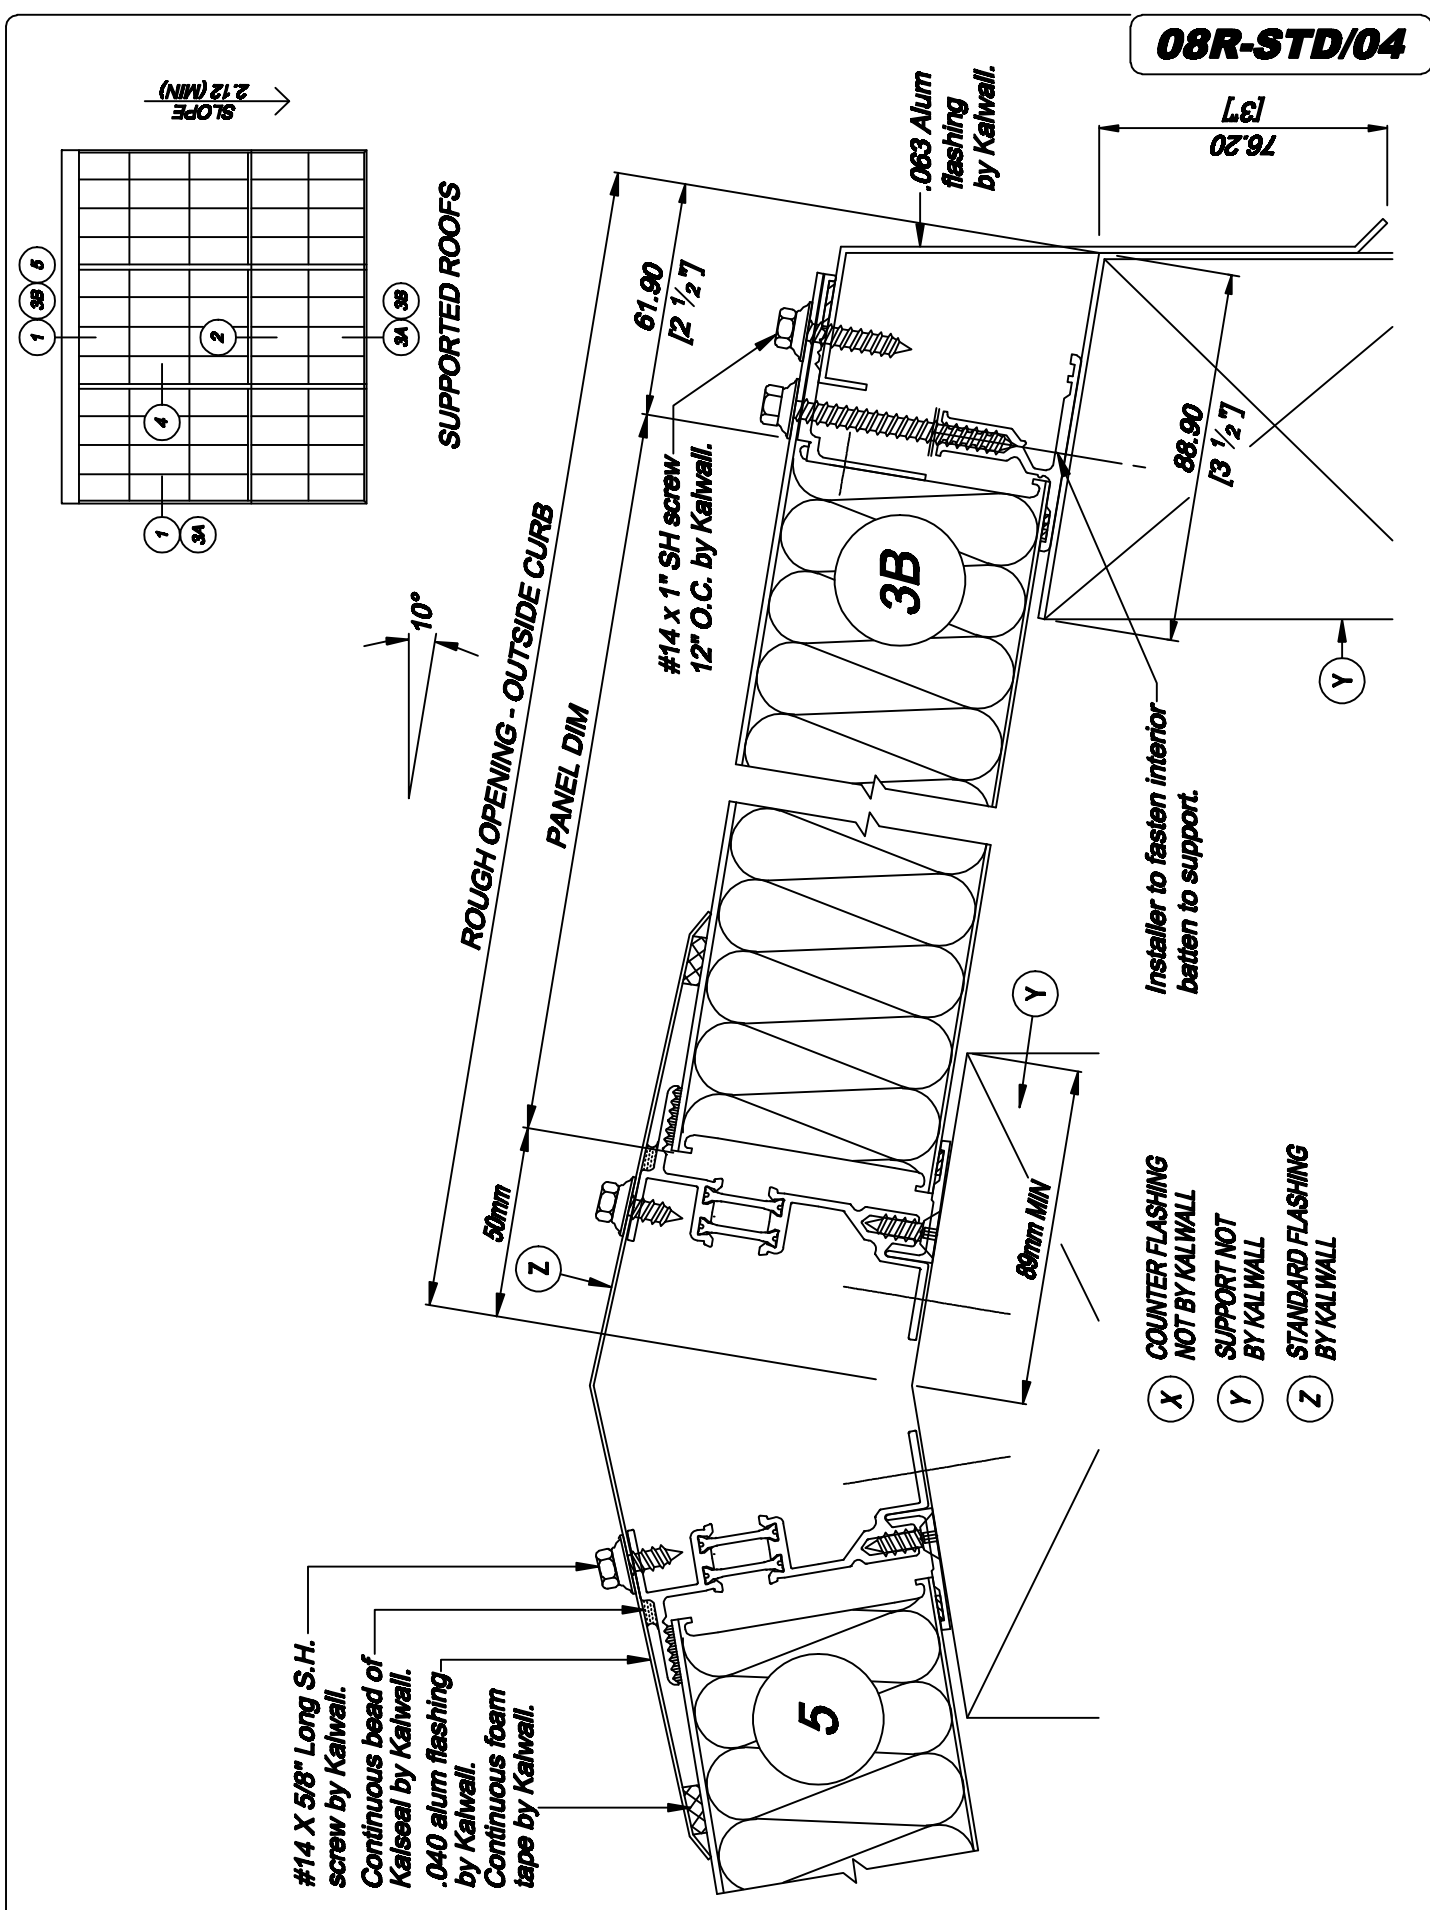

- (X) COUNTER FLASHING NOT BY KALWALL
- (Y) SUPPORT NOT BY KALWALL
- (Z) STANDARD FLASHING BY KALWALL

#14 X 5/8" Long S.H. screw by Kalwall.
 Continuous bead of Kalseal by Kalwall.
 .040 alum flashing by Kalwall.
 Continuous foam tape by Kalwall.

Installer to fasten interior batten to support.

STANDARD KALWALL DETAILS SUPPORTED ROOFS

Stokes Systems Ltd. 1, Banstead road, Purley, Surrey. CR8 3EB
 Tel: 020 8990 7067 Fax: 020 8990 5707 Email: design@stokes.co.uk

This drawing is copyright and may not be reproduced in whole or in part without written consent of Stokes Systems Limited.

STOKES
 STOKES SYSTEMS LTD

Detail Ref.	
08R-STD/04	
Date. 1905/97	Rev. D
System. 08T	Scale. 1-2